

MEADOWBANK
THE CITY OF EDINBURGH COUNCIL

1970 - 2019












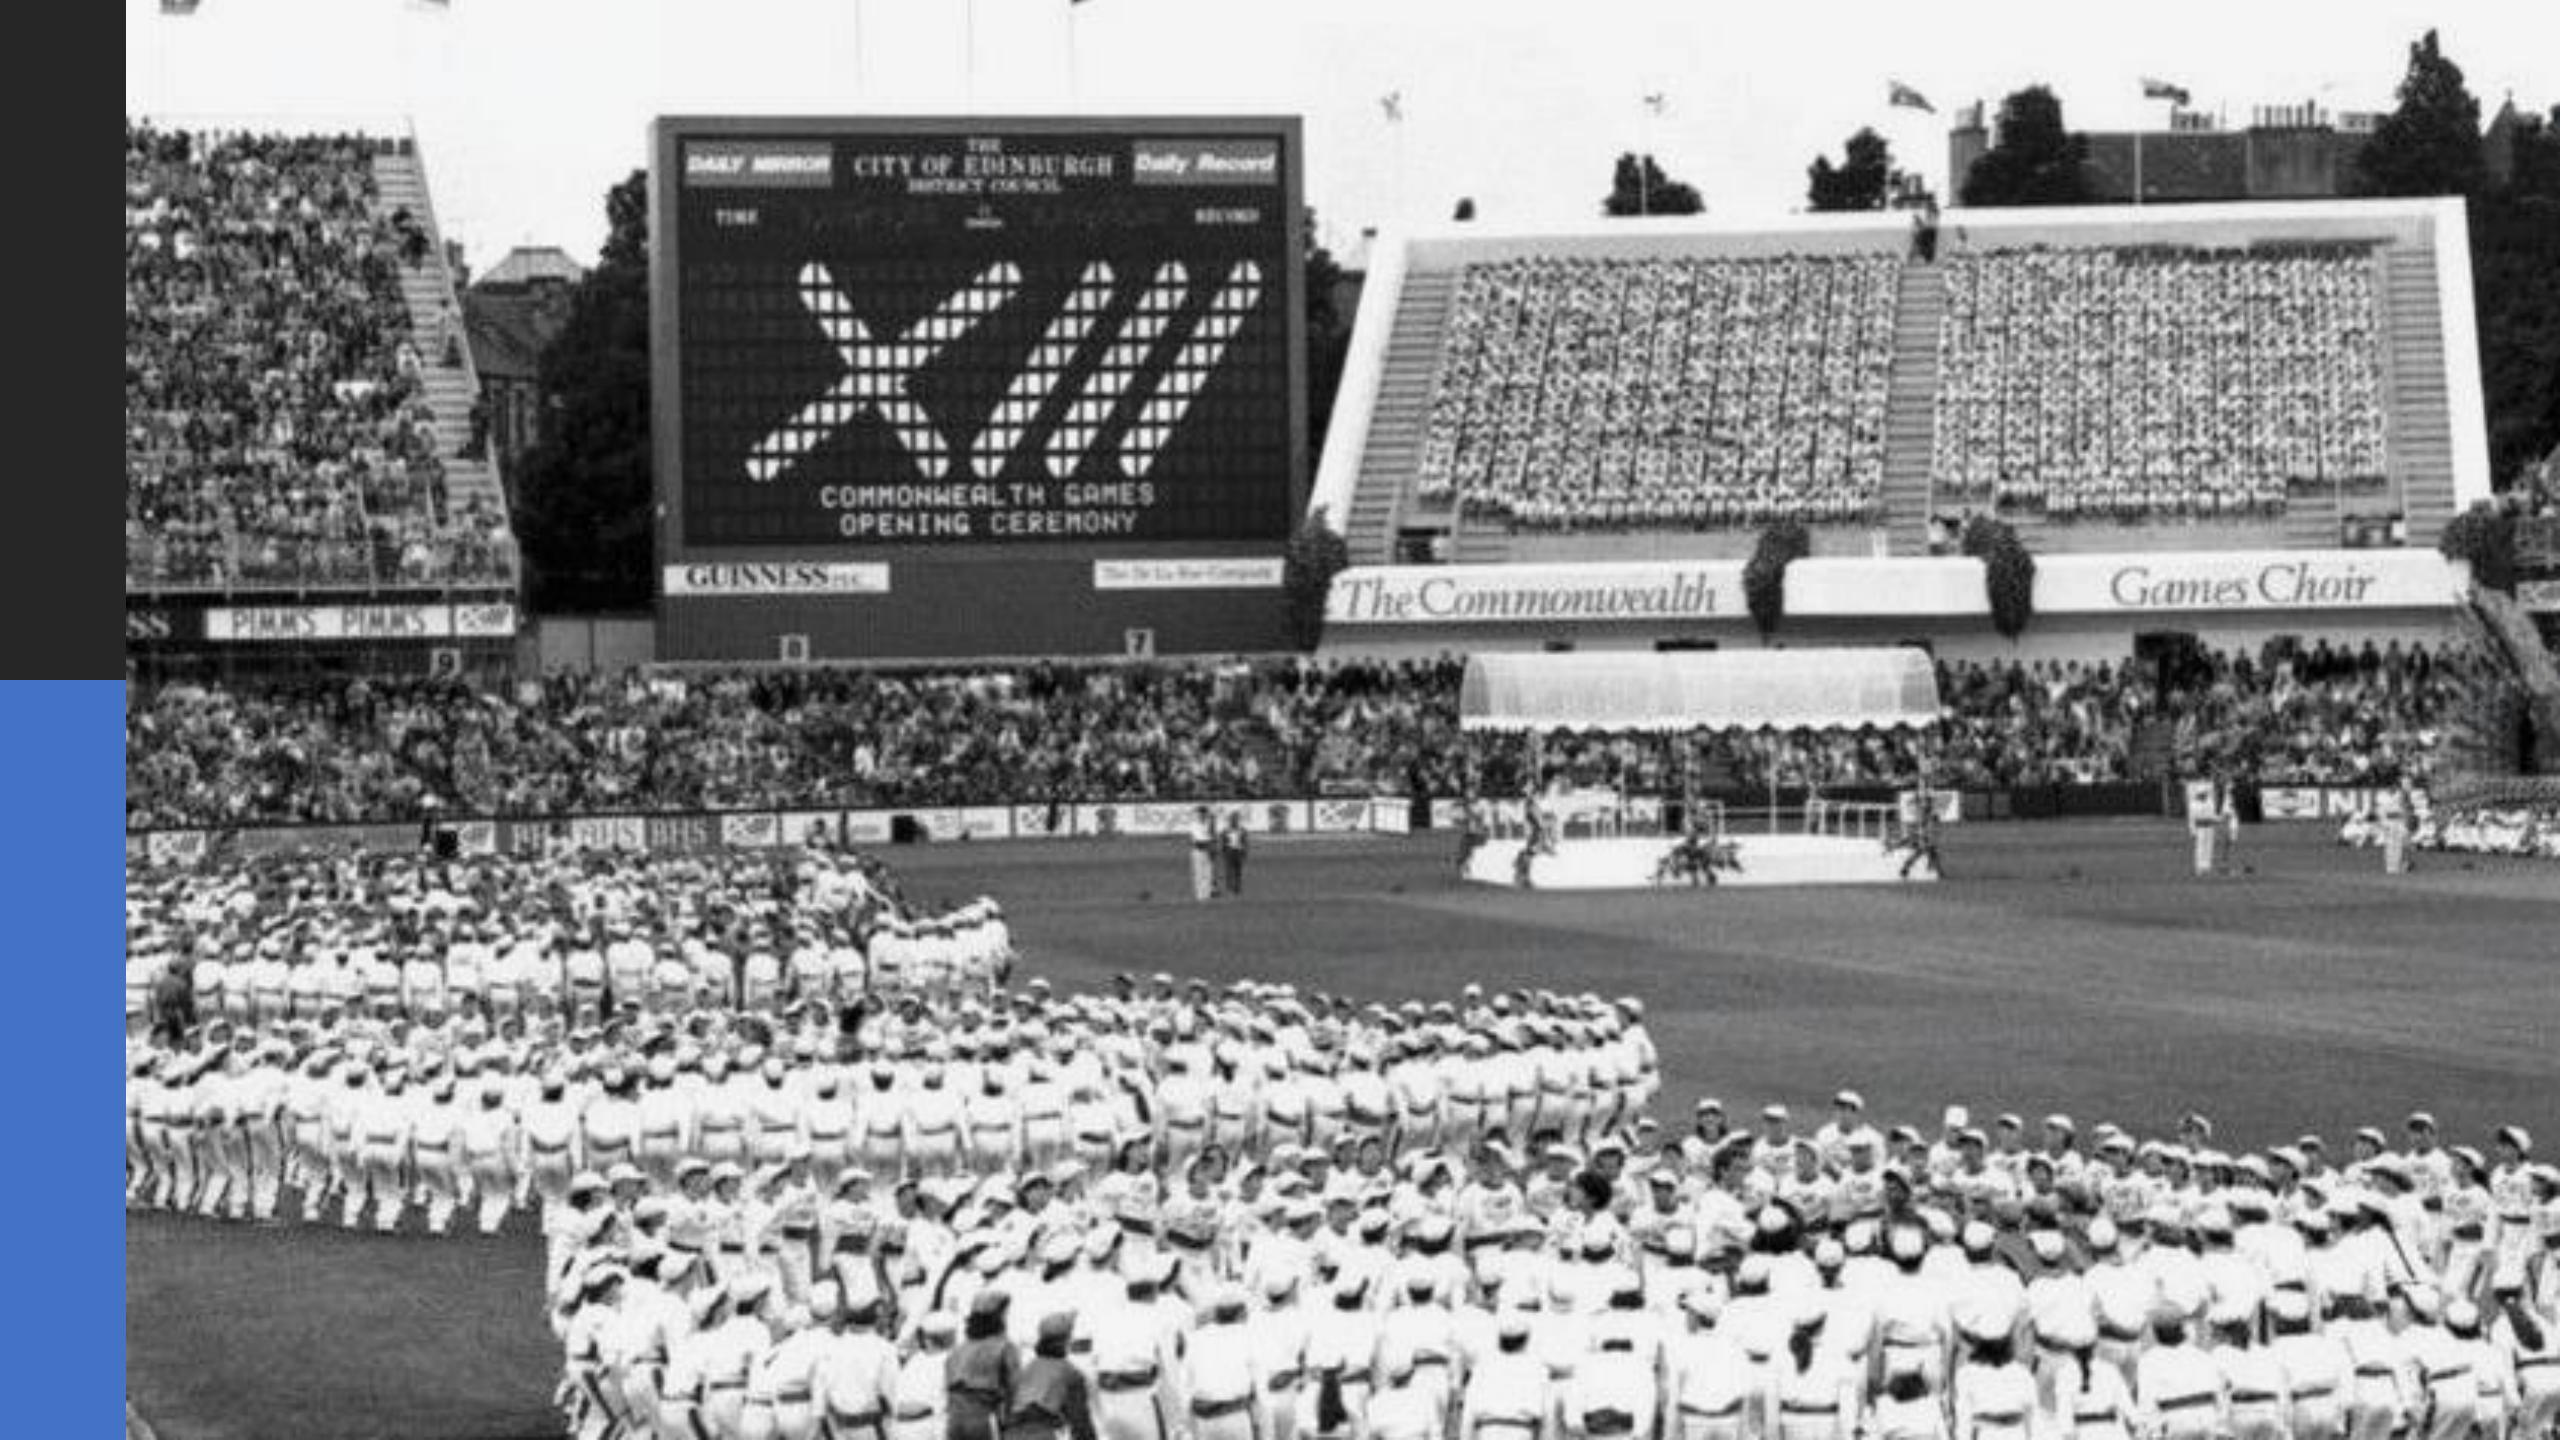


















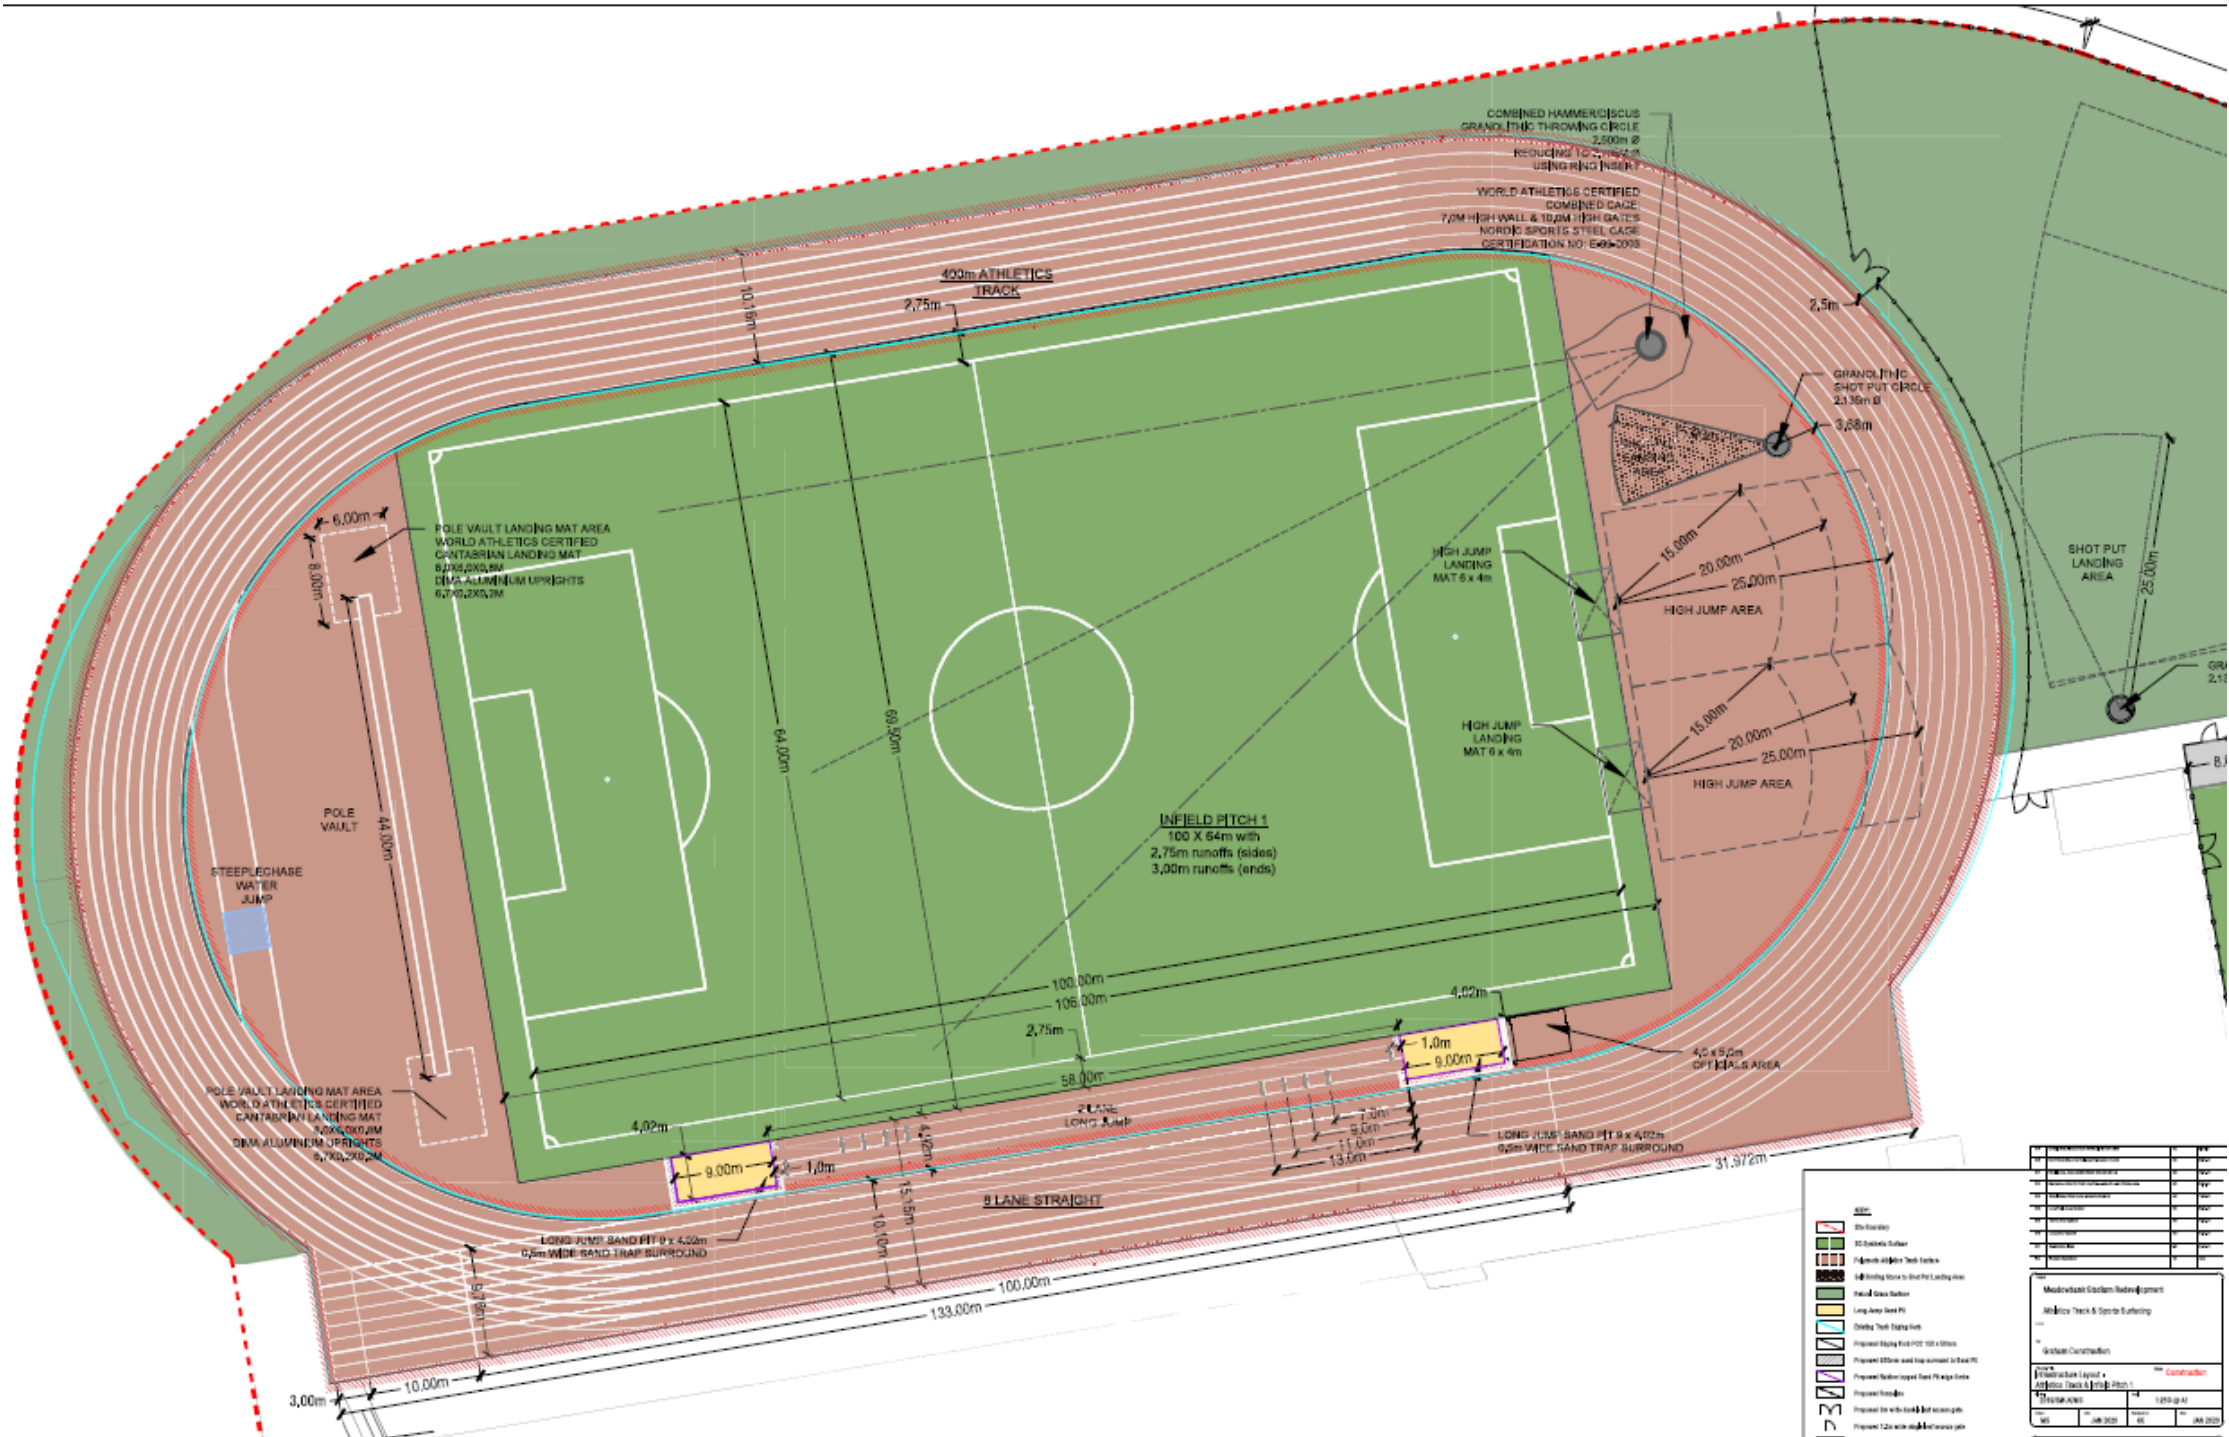







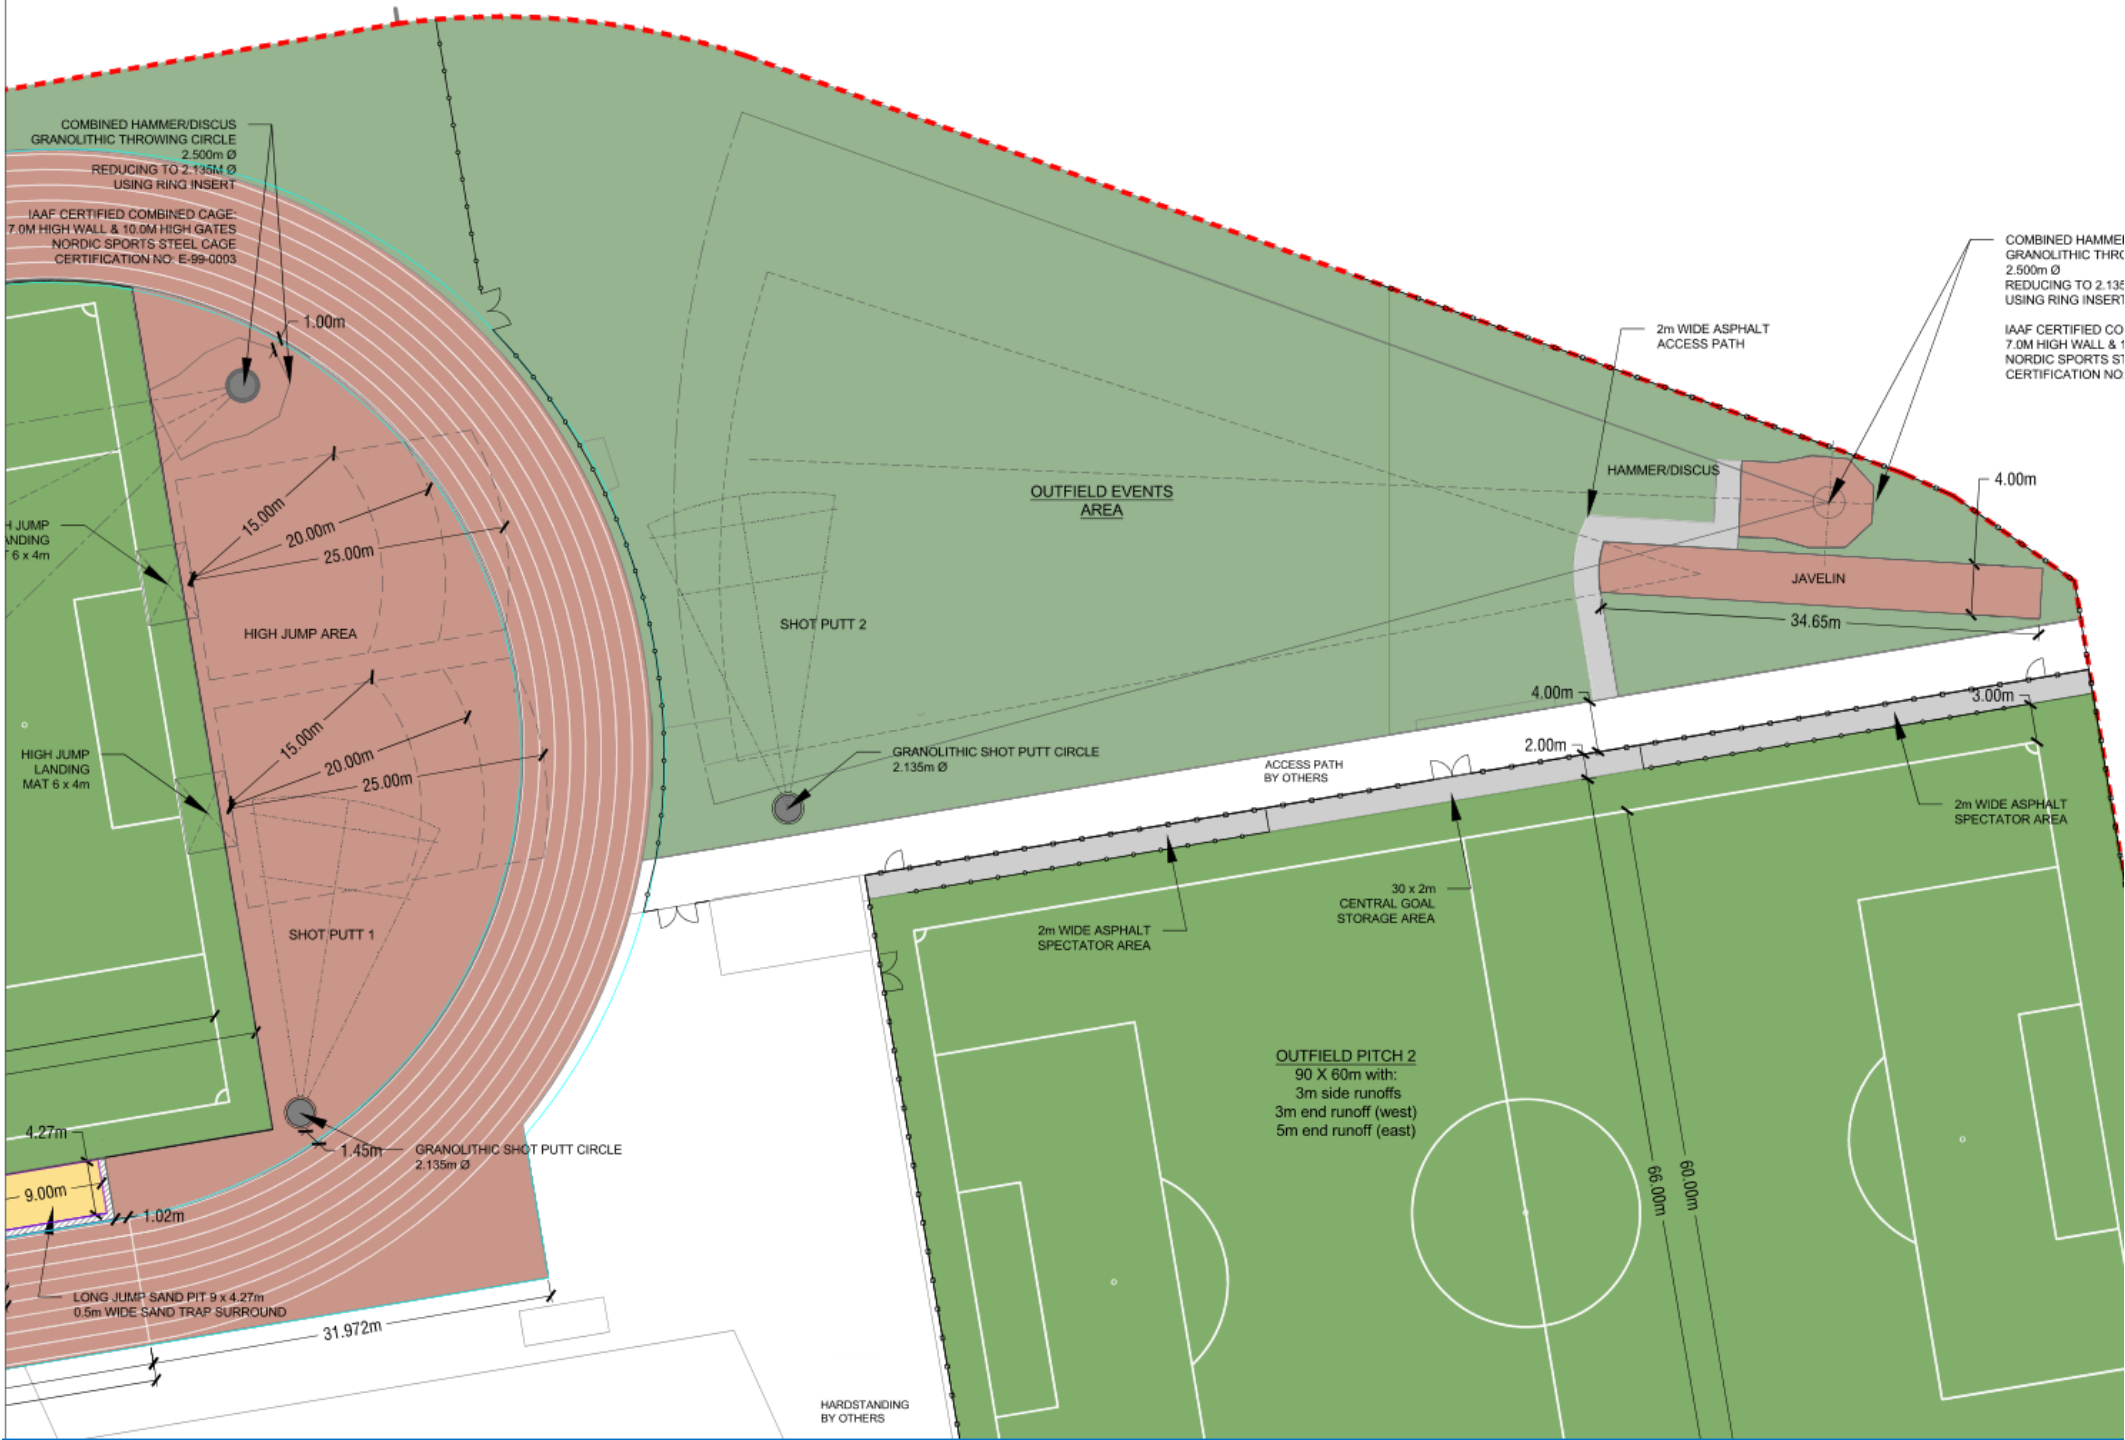

HARDSTANDING BY OTHERS



MEADOWBANK
THE CITY OF EDINBURGH













MEADOWBANK

2021 - ?

MEADOWBANK
SPORTS CENTRE